



WEEKLY CONSTRUCTION UPDATE

Project Title: Whitman 20-Inch Force Main Replacement CWSRF - 6885		Report #: EP - 7-29-2022
Project Location: Brockton, MA and Whitman, MA	From: 7/25/2022	Week: 15
Client: Whitman, MA	To: 7/29/2022	Engineer Project #: 279-1901
On-Site Engineer: Bob Fitzgerald, Environmental Partners	Contact: (508) 776-7556	
Contractor: C. Naughton Corp.		

CONSTRUCTION ACTIVITIES COMPLETED THIS WEEK:

1. C. Naughton had two crews on site this week; one crew continued the sewer force main installation on Auburn Street and the other installed water services on Auburn Street. They installed approximately 220 LF of new 20-inch PVC sewer force main and 10 water services along Auburn Street. Approximately 50% of the sewer force main is complete on Auburn Street.
2. C. Naughton detoured traffic onto Beaver Street and Alger Street while the sewer main work was on-going this week. A copy of the proposed detour plan is attached for reference.
3. C. Naughton plans to continue work on Auburn Street on Friday 7/29. All trenches will be backfilled, compacted, and paved prior to leaving for the weekend.

WEEK LOOK-AHEAD SCHEDULE:

1. C. Naughton will have two crews on site next week (week of 8/1/2022) to continue installation of the new sewer force main and finish installation of the water services up to Elliot Woods on Auburn Street. Once the services are installed, the water main bypass system (between Route 18 and Elliot Woods) will be disconnected and will be relocated towards the end of Auburn Street (near the Brockton Town Line).
2. C. Naughton is maintaining a detour of Auburn Street while water and sewer work is on-going. C. Naughton will maintain access for local residents and for emergency vehicles while the detour is on-going.
3. Daily traffic updates to the Town's project website will be posted to alert residents of anticipated road closures and detours.

PROJECT PHOTOS



Photo 1: Installation of 20-inch PVC Sewer Force Main on Auburn Street




Photo 2: 20-inch x 4-inch Tee on Auburn Street



Photo 3: Trench Box for New 20-Inch PVC Sewer Force Main

Prepared By: Amanda Shanahan, Project Engineer, Environmental Partners Group, LLC


Reviewed By: Andrew Grota, Project Manager, Environmental Partners Group, LLC

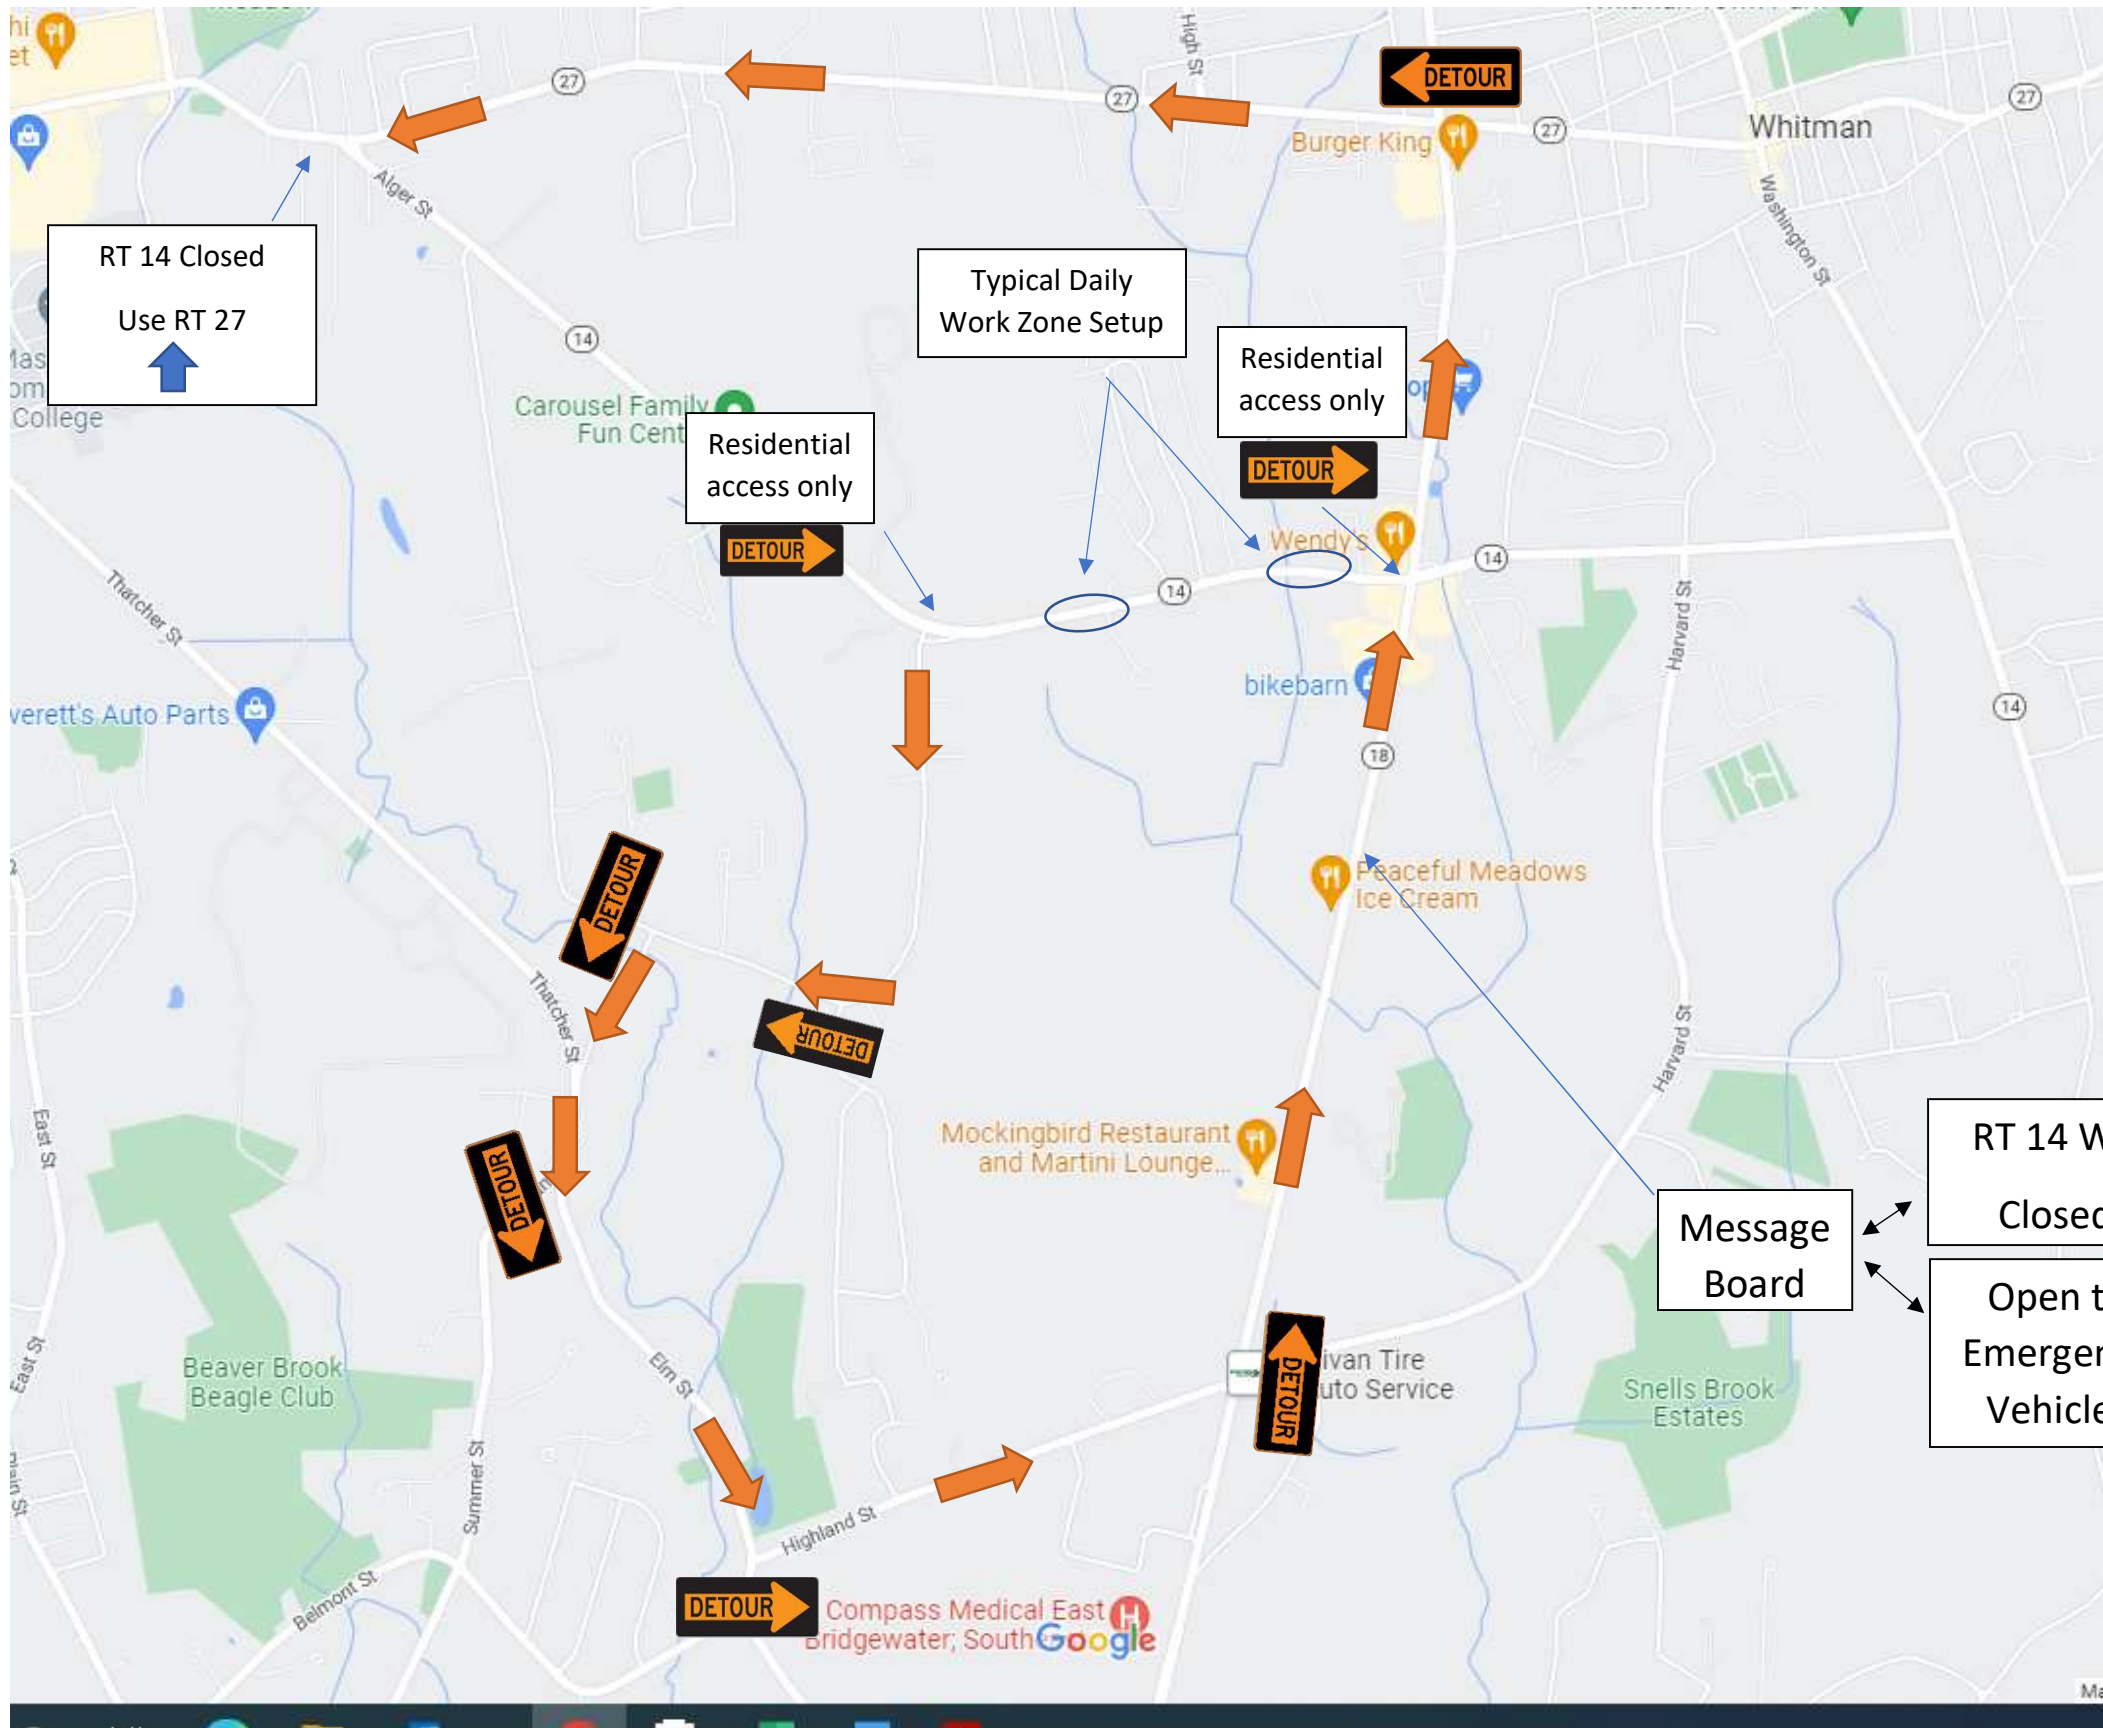

1. All construction signs per MassDOT MUTCD.
2. Work hours shall be 7am to 5pm.
3. C. Naughton Corp to order police details.



ALGER ST / BEAVER ST DETOUR. BEGINS 7-18-2022.

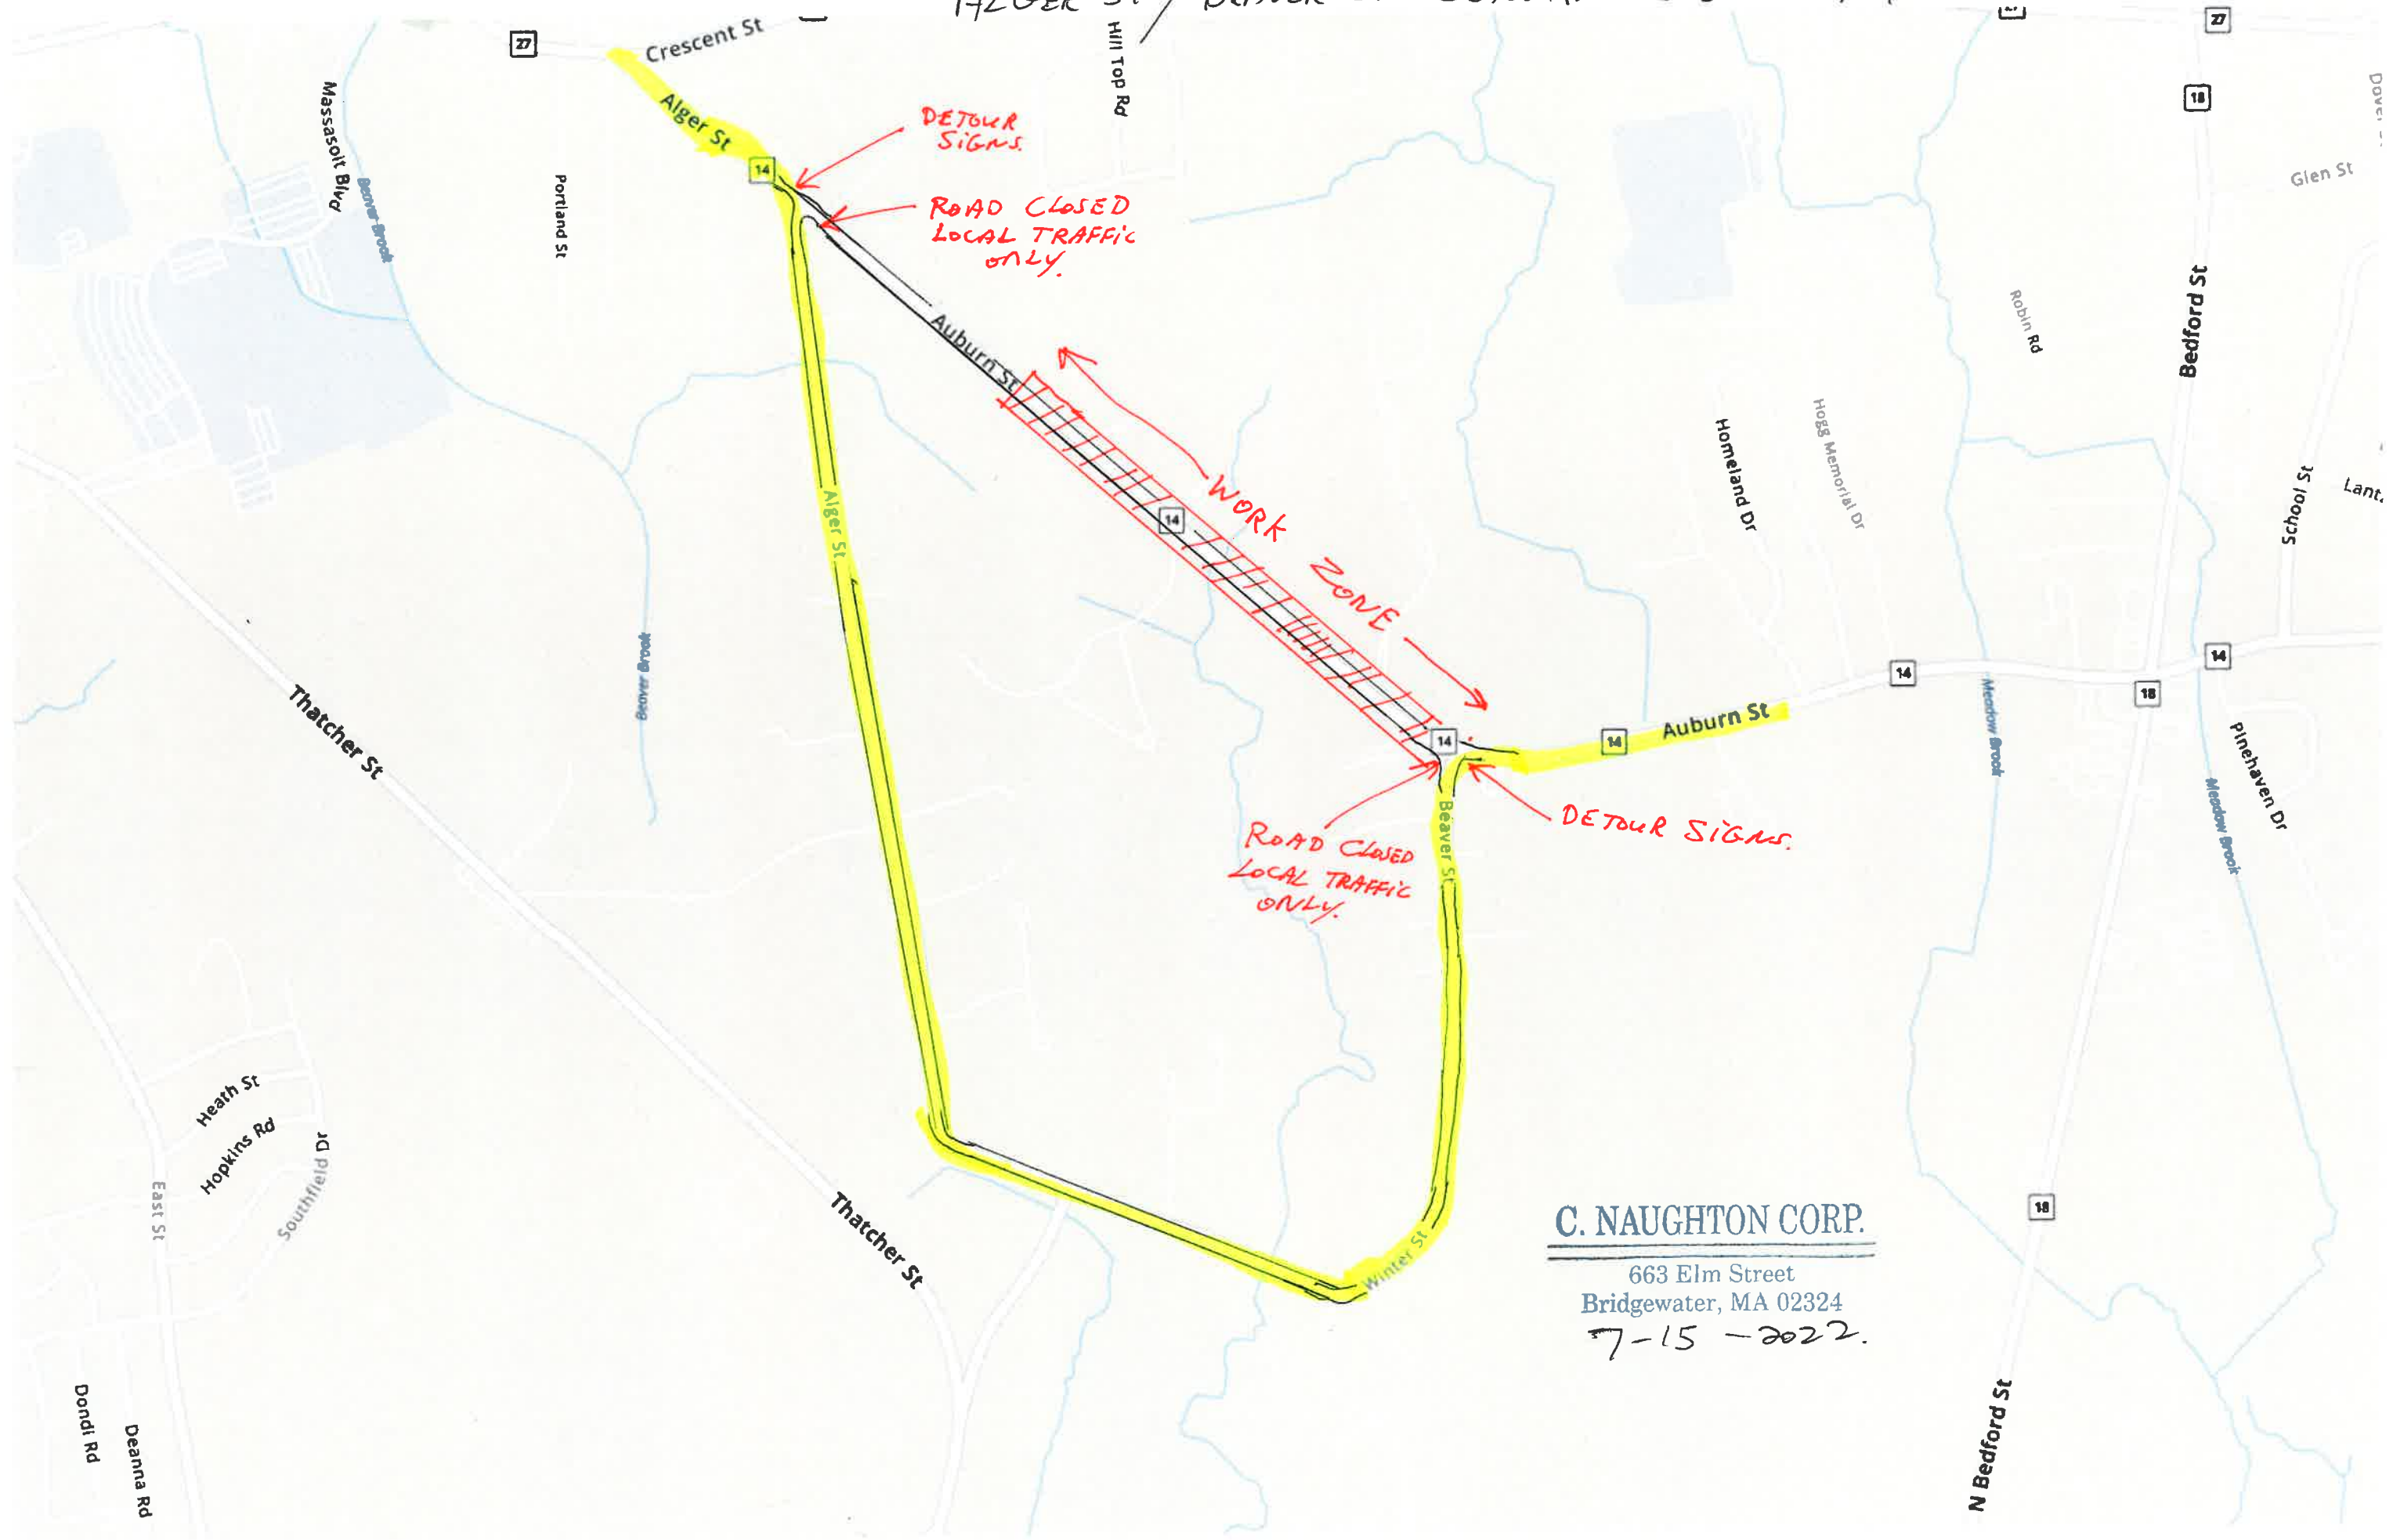

C. NAUGHTON CORP.
663 Elm Street
Bridgewater, MA 02324
7-15-2022.